



Appendix 4 Powerhouse Location Plan

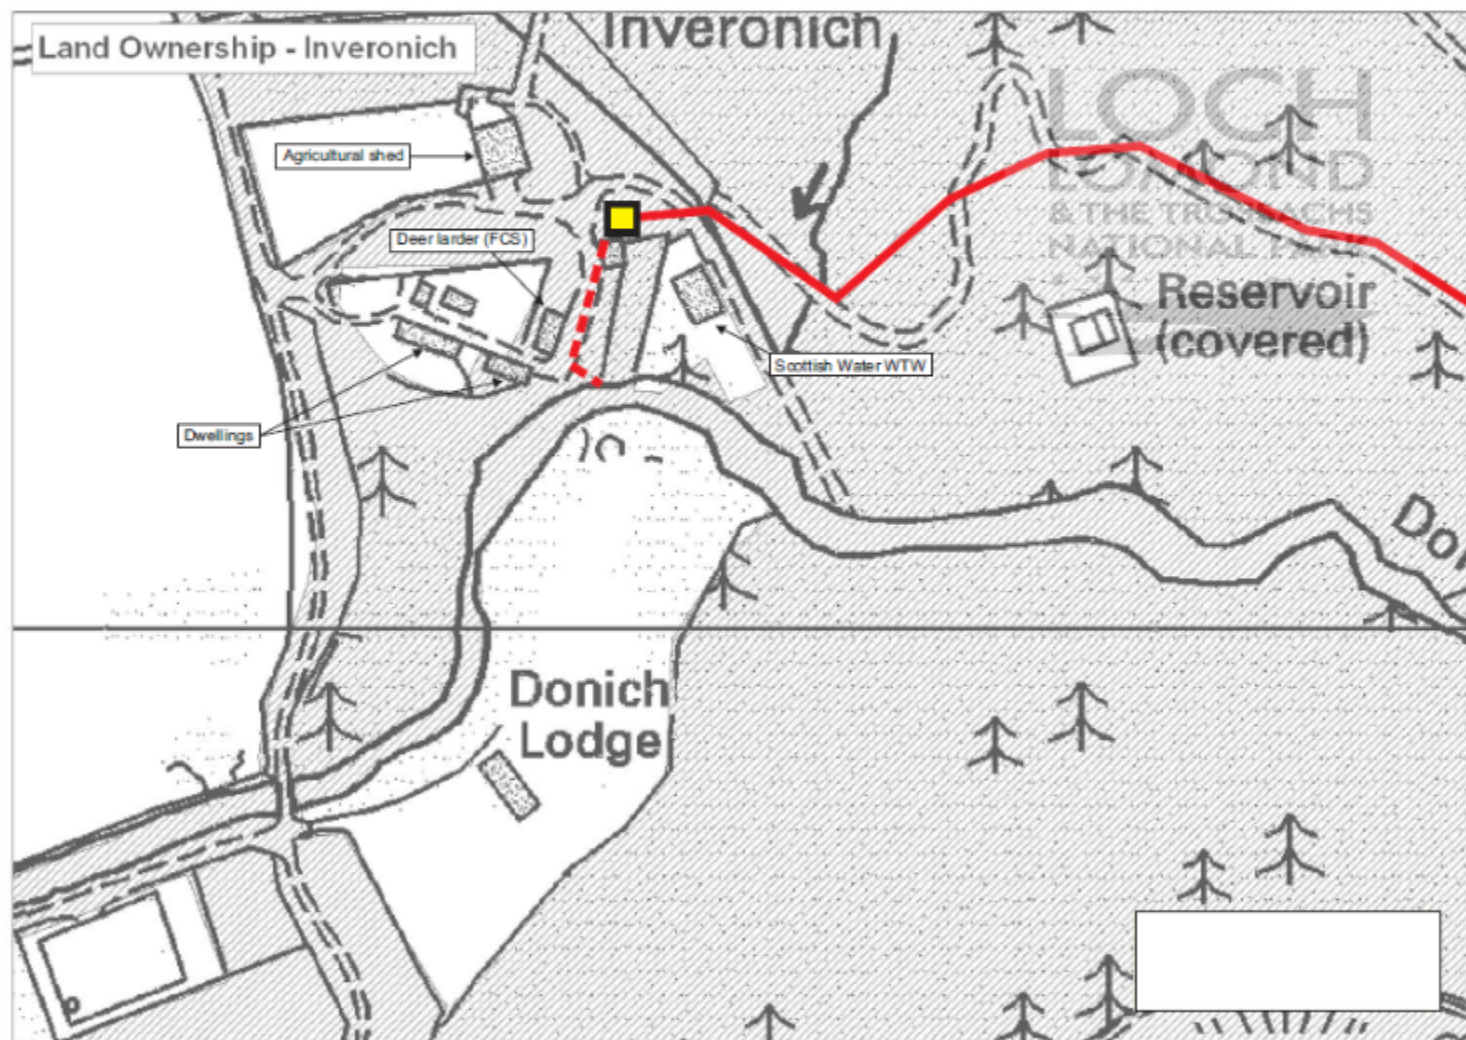

Map © Crown copyright. All rights reserved. Licence No. 100032227

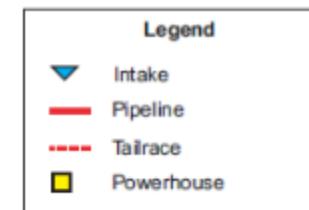

3	Tail race underneath track. Client name updated	HD	NP	17/04/13
2	Pipeline supports adjusted	HD	KPH	20/04/13
1	Pipeline route updated and labels added	HD	-	04/05/13
0	Original Drawing Issue	HD	-	17/05/12
Rev	Description	Drawn	Checked	Date

Client

**BROADLAND RENEWABLE
CONSTRUCTION Ltd**

Project Title

DONICH WATER

Drawing Title

**POWERHOUSE
LOCATION PLAN**

Hydroplan
Water & power engineering

Unit 12, Riverside Park, Station Road
Wimborne, Dorset, BH21 1QU, ENGLAND
Tel: +44 (0)1202 886622 Fax: +44 (0)1202 886609
Email: info@hydroplan.co.uk

Copyright - this drawing is sent to you in confidence, and remains the property of Hydroplan UK. It must not be copied or loaned to third parties without permission.

Scale 1:1
0m 20 40 60 80 100
2012