


IF IN DOUBT - ASK

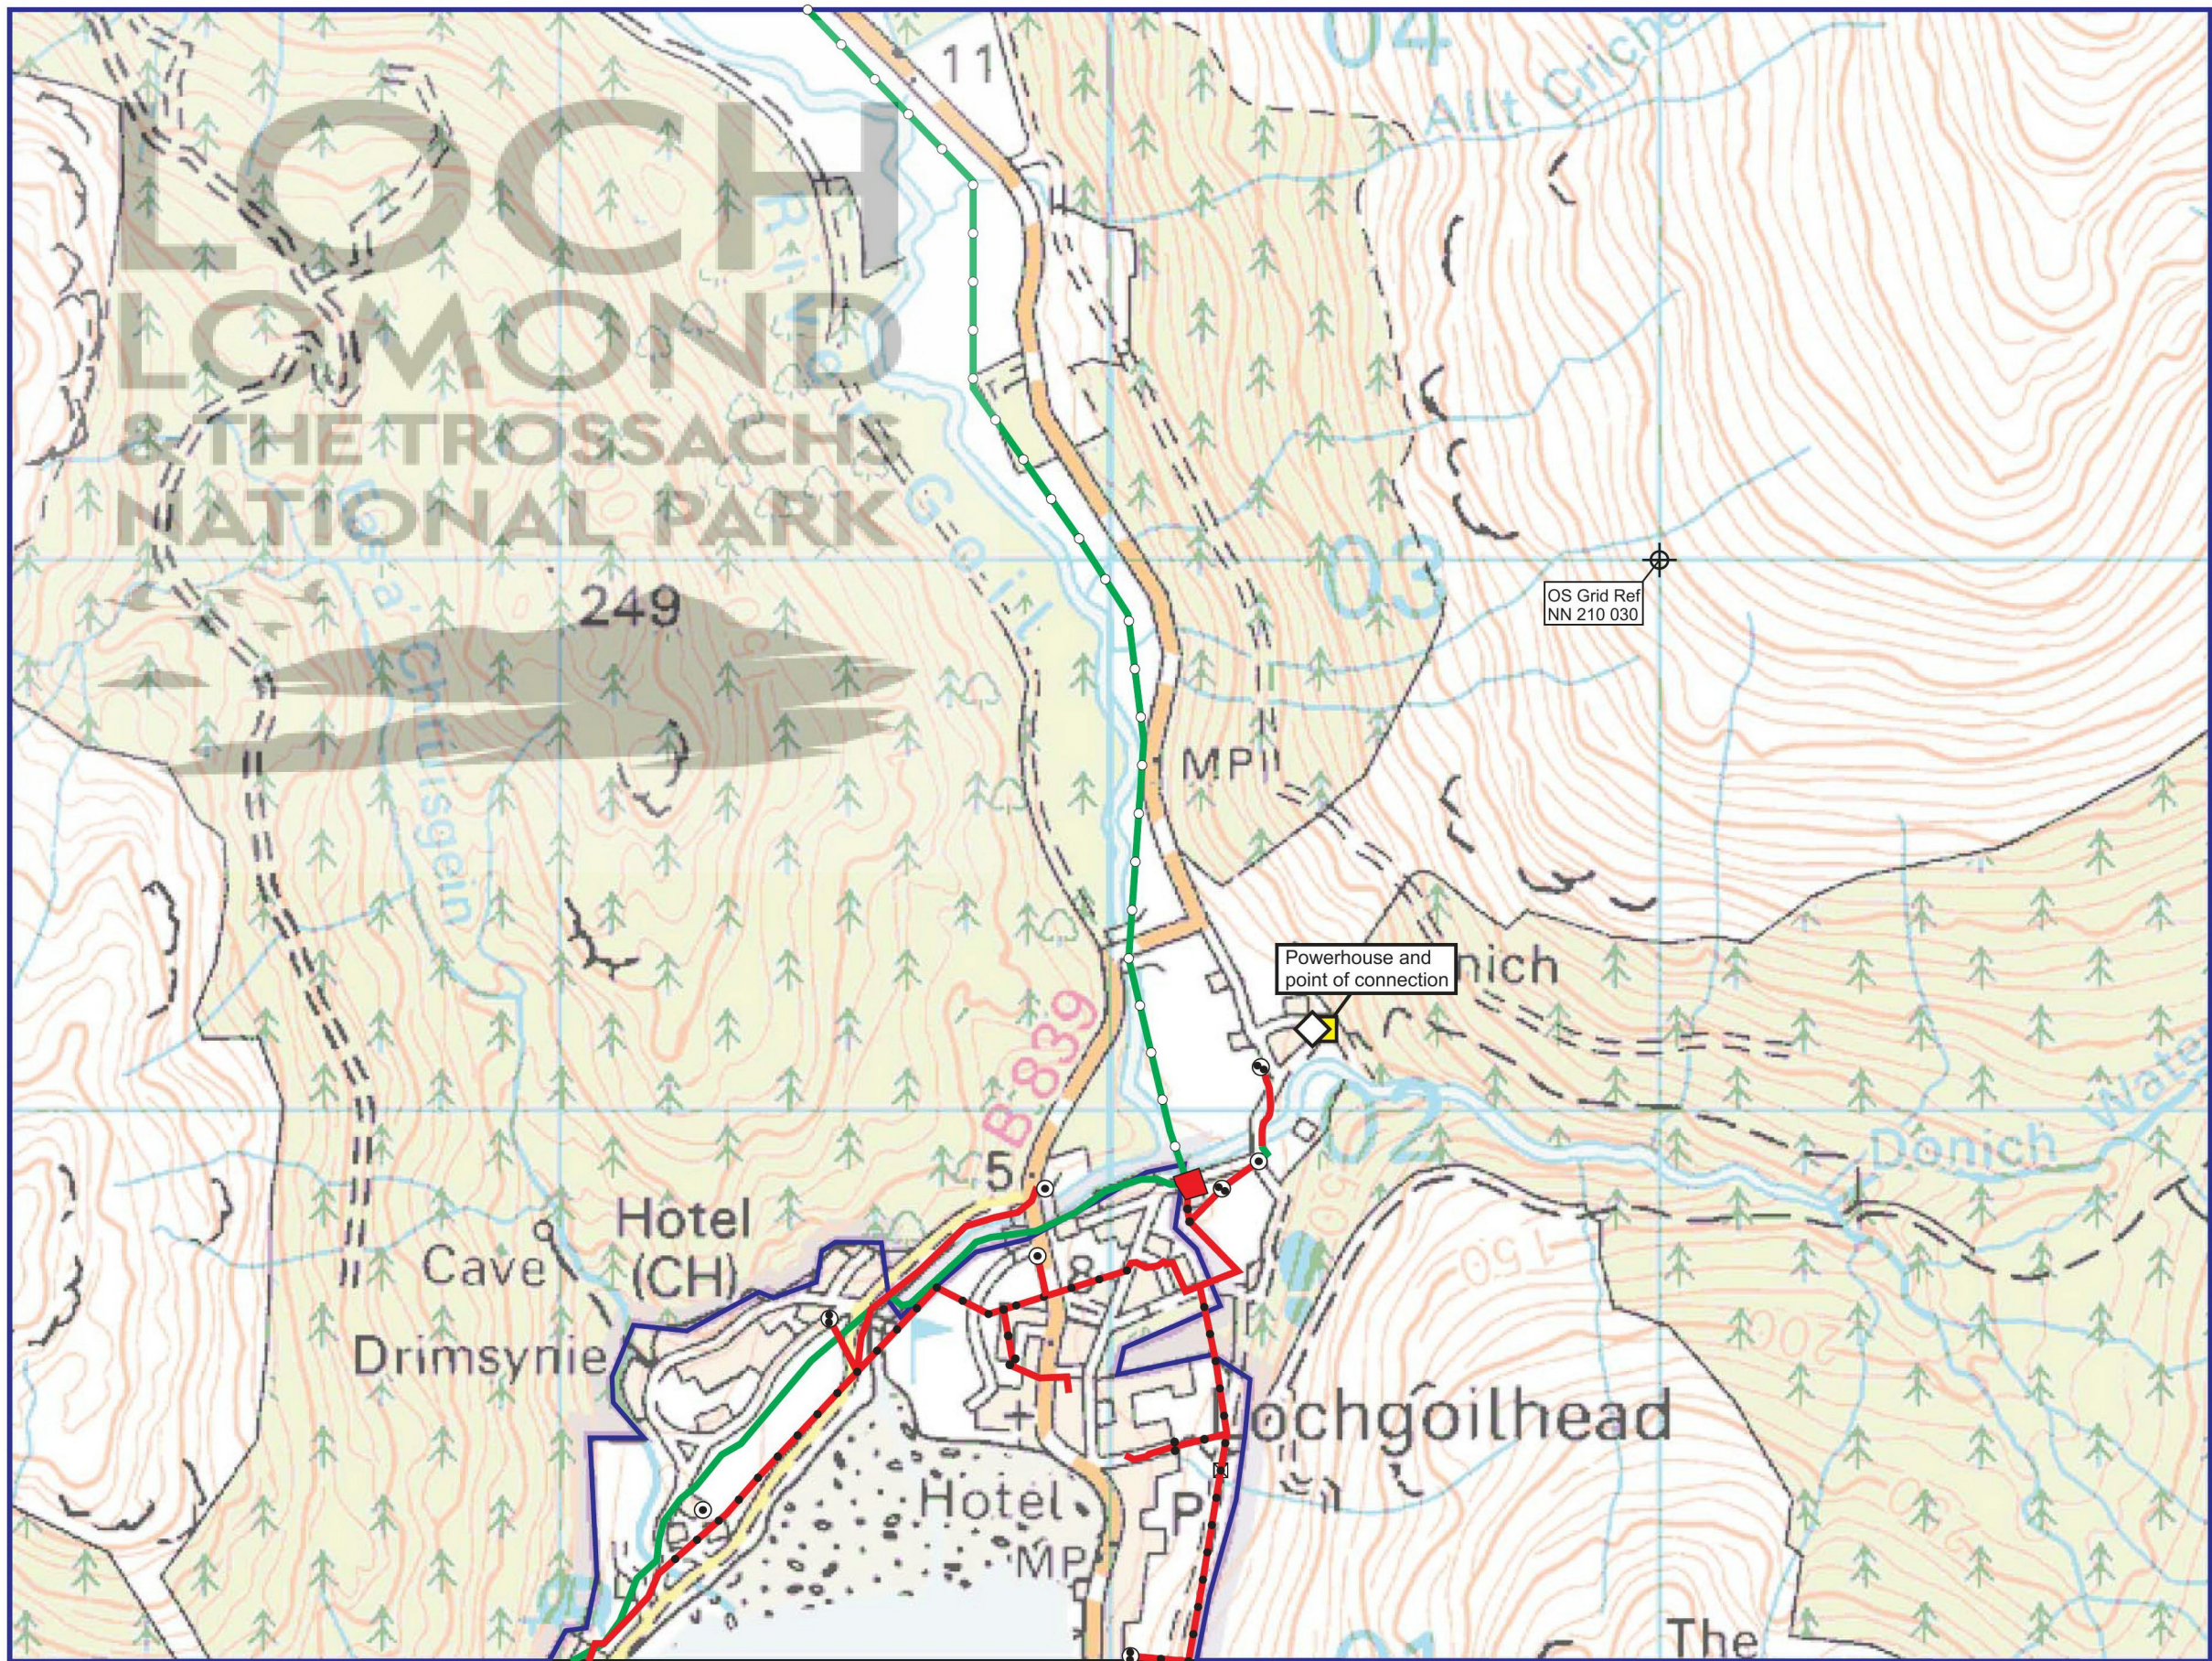

Legend


- 33kV buried cable
- 33kV OHL
- 11kV buried cable
- 11kV OHL
- Pole mounted transformer
- Powerhouse
- Point of connection
- Ownership boundary

1	Client name updated	NF	HD	17.04.13
0	Original DWG Issue	PW	-	05.04.12
Iss	Description	Drawn	Chk'd	Date

Client
**BROADLAND RENEWABLE
CONSTRUCTION Ltd**

Project Title
DONICH WATER

Drawing Title
GRID CONNECTION

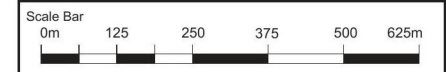

Unit 12, Riverside Park, Station Road
Wimborne, Dorset, BH21 1QU, ENGLAND
Tel: ++44 (0)1202 886622 Fax: ++44 (0)1202 886609
Email: engineering@hydroplan.co.uk

Copyright - this drawing is sent to you in confidence,
and remains the property of Hydroplan UK. It must not
be copied or disclosed to third parties without permission. © 2012

Prints from this drawing are uncontrolled
unless otherwise indicated

Scale 1:12,500	Original Size A3
Project No P626	Drawing No 50100
	Issue 1