


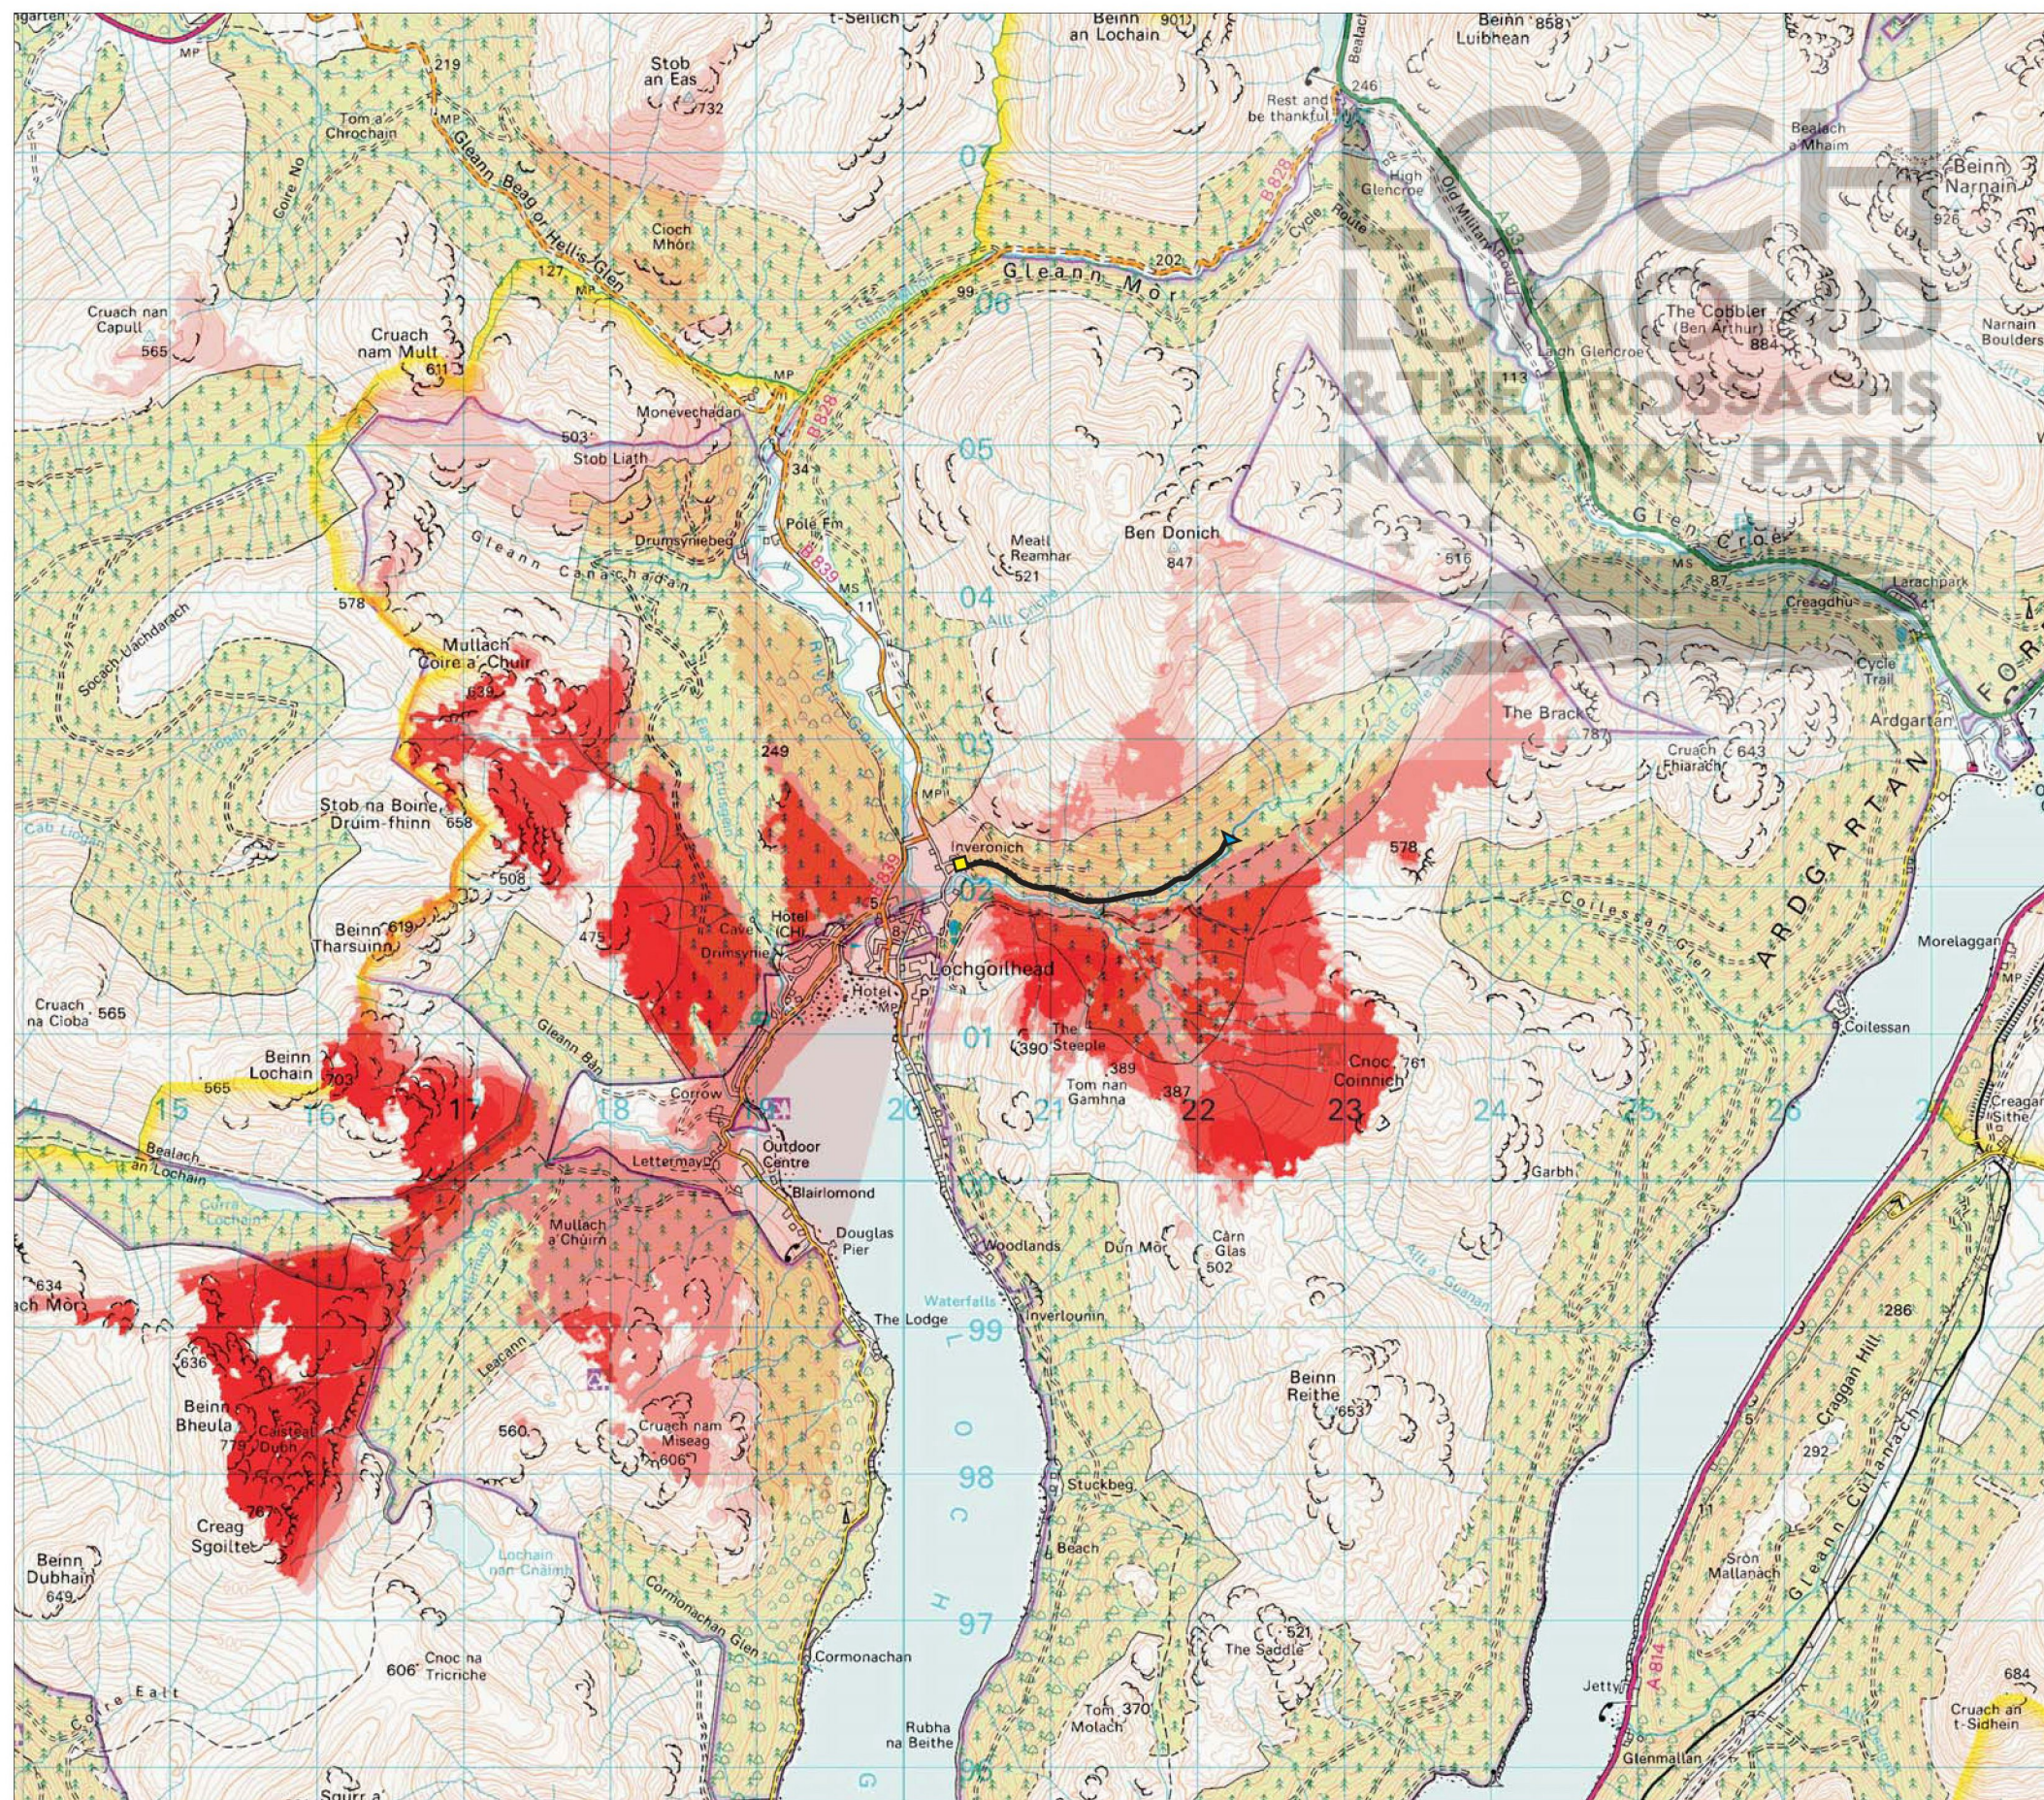

Legend

 Intake

 Pipeline

 Powerhouse

*****PROPORTION OF PIPELINE VISIBLE.*****

 <25%

 26-50%

 50-75%

 >75%

0	Original DWG Issue	NF	-	18.09.13
Iss	Description	Drawn	Chk'd	Date
Client				
BROADLAND RENEWABLE CONSTRUCTION Ltd				
Project Title				
DONICH WATER				
Drawing Title				
PIPELINE ZONE OF THEORETICAL VISIBILITY (BARE GROUND)				
Scale Bar				
0m 500 1000 1500 2000 2500				
 Water & power engineering				
Unit 12, Riverside Park, Station Road Wimborne, Dorset, BH21 1QU, ENGLAND Tel: ++44 (0)1202 886622 Fax: ++44 (0)1202 886609 Email: info@hydroplan.co.uk				
Copyright - this drawing is sent to you in confidence and remains the property of Hydroplan UK. It must not be copied or disclosed to third parties without permission				
© 2013				
Prints from this drawing are controlled unless otherwise indicated				
Scale	1 : 50,000	Original Size		A3
Project No	P626	Drawing No	80107	Issue
				0

The pipeline for the Donich Water scheme will be buried and the vegetation will be restored 2-3 years after completion of the scheme. The above map therefore displays **temporary** Zones of Theoretical Visibility