


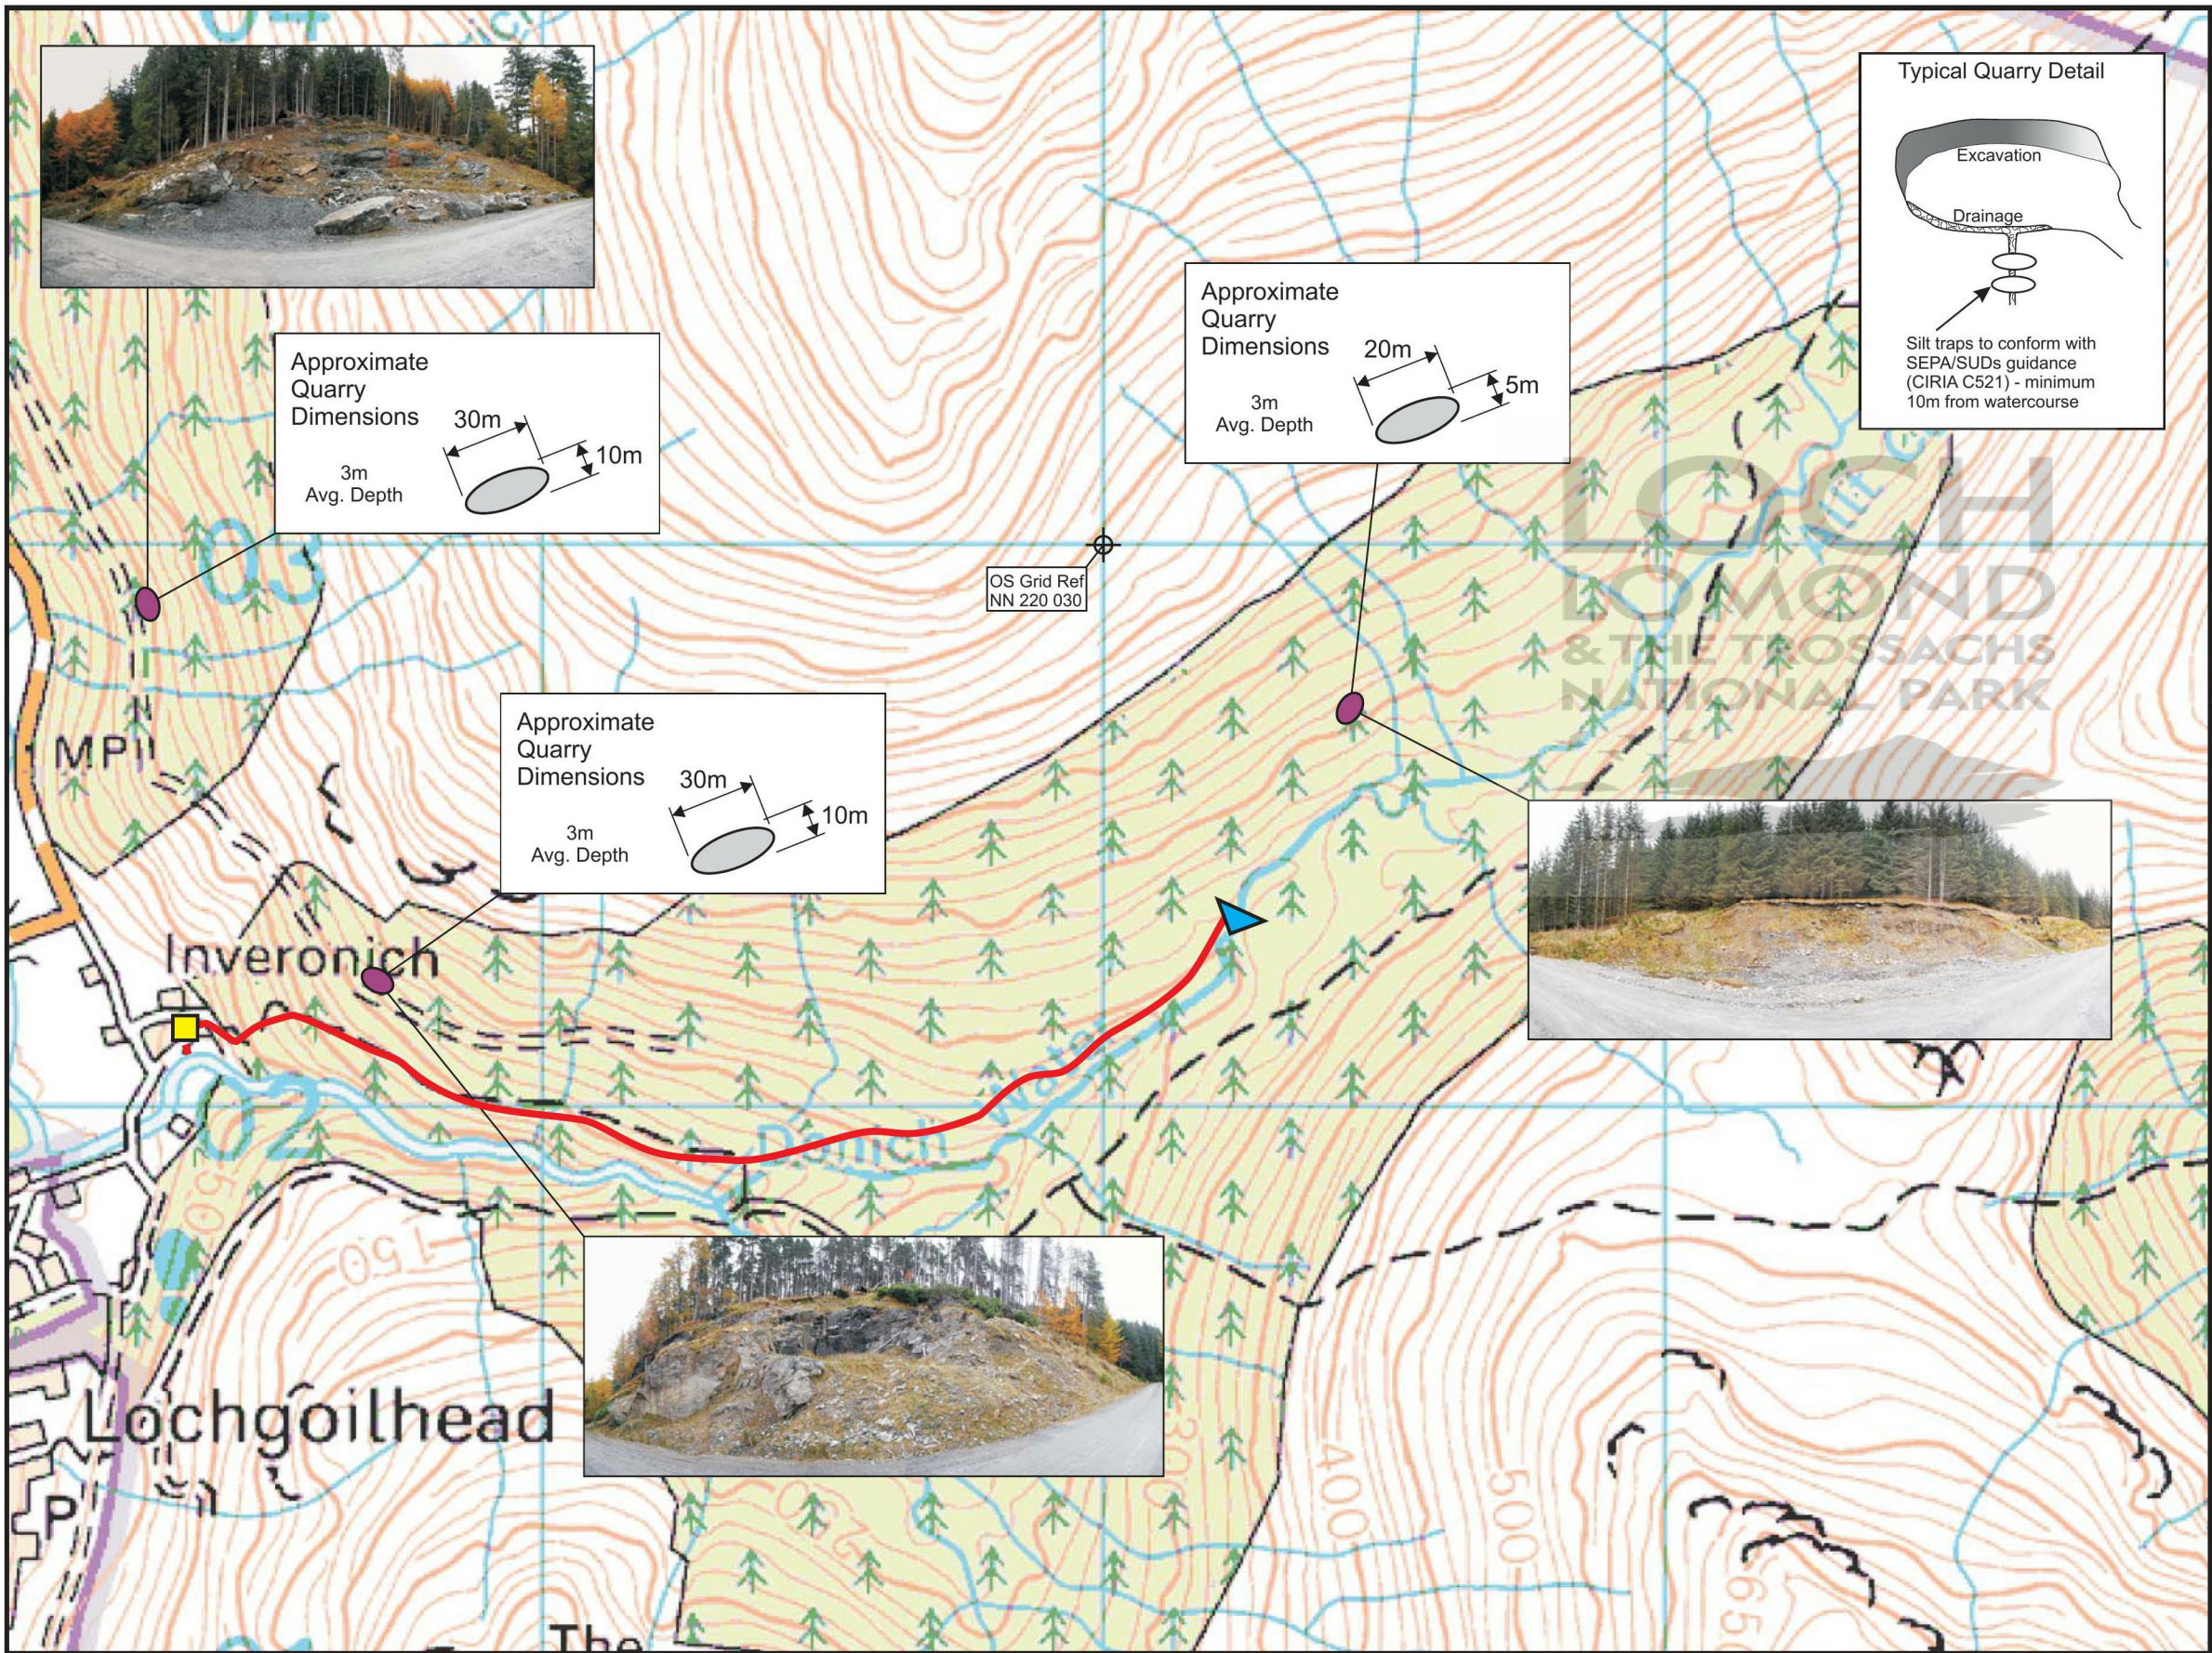

Legend

- Intake
- Pipeline
- Tailrace
- Powerhouse
- Quarries

2	Lower ipe route updated to match PH Location Plan	NF	HD	22.11.13
1	Pipeline altered: Client name updated	HD	KPH	04.04.13
0	Original DWG Issue	HD	NF	07.11.12
Iss	Description	Drawn	Chk'd	Date

Client
**BROADLAND RENEWABLE
CONSTRUCTION Ltd**

Project Title
DONICH WATER

Drawing Title
QUARRIES



Hydroplan
Water & power engineering

Unit 12, Riverside Park, Station Road
Wimborne, Dorset, BH21 1QU, ENGLAND
Tel: ++44 (0)1202 886622 Fax: ++44 (0)1202 886609
Email: info@hydroplan.co.uk

Copyright - this drawing is sent to you in confidence, and remains the property of Hydroplan UK. It must not be copied or disclosed to third parties without permission. © 2012

Prints from this drawing are uncontrolled unless otherwise indicated

Scale 1:12,500	Original Size A3
P626	Drawing No 10106
	Issue 2